


ALL WARNING, SCENE, AND TAIL LIGHTS TO HAVE CHROME BEZELS.

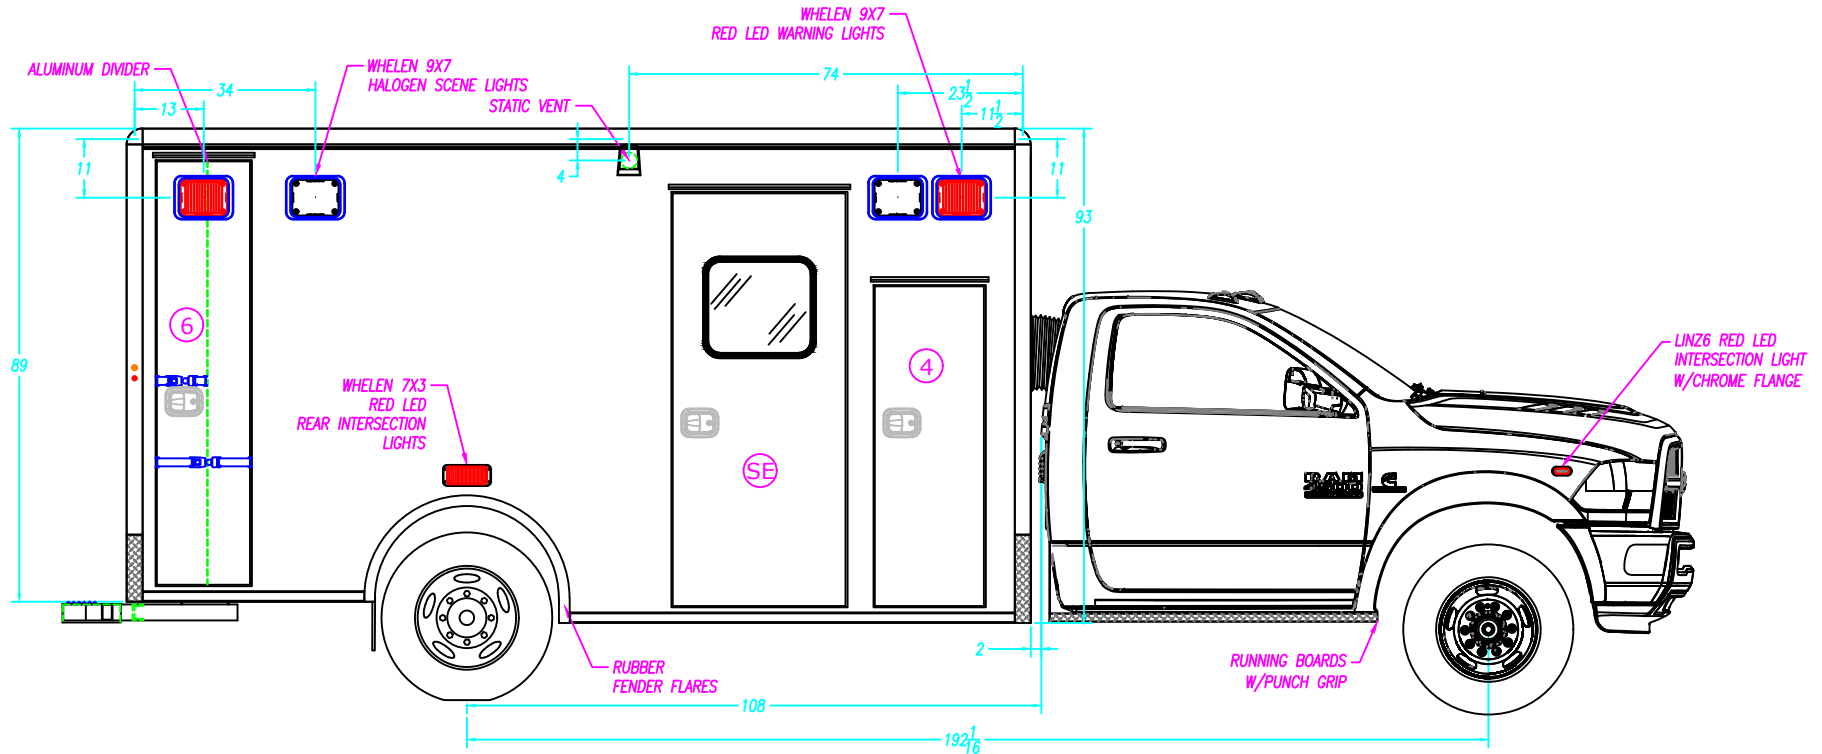

COMPARTMENT SIZES

NOTE: THE DIMENSIONS BELOW ARE INSIDE TUB DIMENSIONS

NO.	COMPARTMENT TYPE	WIDTH	HEIGHT	DEPTH
4	ALS COMPARTMENT	---	---	---
5	BATTERY COMPARTMENT	20 1/2"	18 1/2"	23 7/8"
6	BACK BOARD COMPARTMENT	20"	79 1/2"	22"
-	-	-	-	-

COMPARTMENT & ENTRY DOORS

NO.	PART NUMBER	NO.	PART NUMBER
4	33-A11400	6	33-A10784
5	---	-	---
SE	33-A11400	-	---

COMPARTMENT TUBS

NO.	PART NUMBER	NO.	PART NUMBER
5	33-102298	-	---
6	33-103025	-	---
-	-	-	---

COMPARTMENT / ENTRY DOOR SIZES

NO.	COMPARTMENT / ENTRY DOOR TYPE	WIDTH	HEIGHT
4	ALS DOOR	20 1/2"	64 1/16"
5	BATTERY STORAGE DOOR	---	---
SE	SIDE ENTRY DOOR	32 1/2"	77 3/16"
6	BACK BOARD STORAGE DOOR	17 1/2"	79 3/16"
-	-	-	-

M2 170" TYPE I
DODGE-4500/5500 192" W.B.

DESCRIPTION: CURB SIDE EXTERIOR


DRAWN BY: I.STANSBURY	DATE CREATED: 1/6/2021	SCALE: 5/16"=1'
REVISED BY: I.STANSBURY	DATE REVISED: 1/19/2021	REVISION: B

Note: Drawings are for reference only, measurements may vary from actual product.



MEDIX 3008 MOBILE DRIVE
ELKHART, IN 46514
PH: 574-266-0911
SPECIALTY VEHICLES, INC. FAX: 574-266-6669
"LET US SHOW YOU THE MEDIX DIFFERENCE"
WWW.MEDIXAMBULANCE.COM

ALL WARNING, SCENE, AND TAIL LIGHTS TO HAVE CHROME BEZELS.

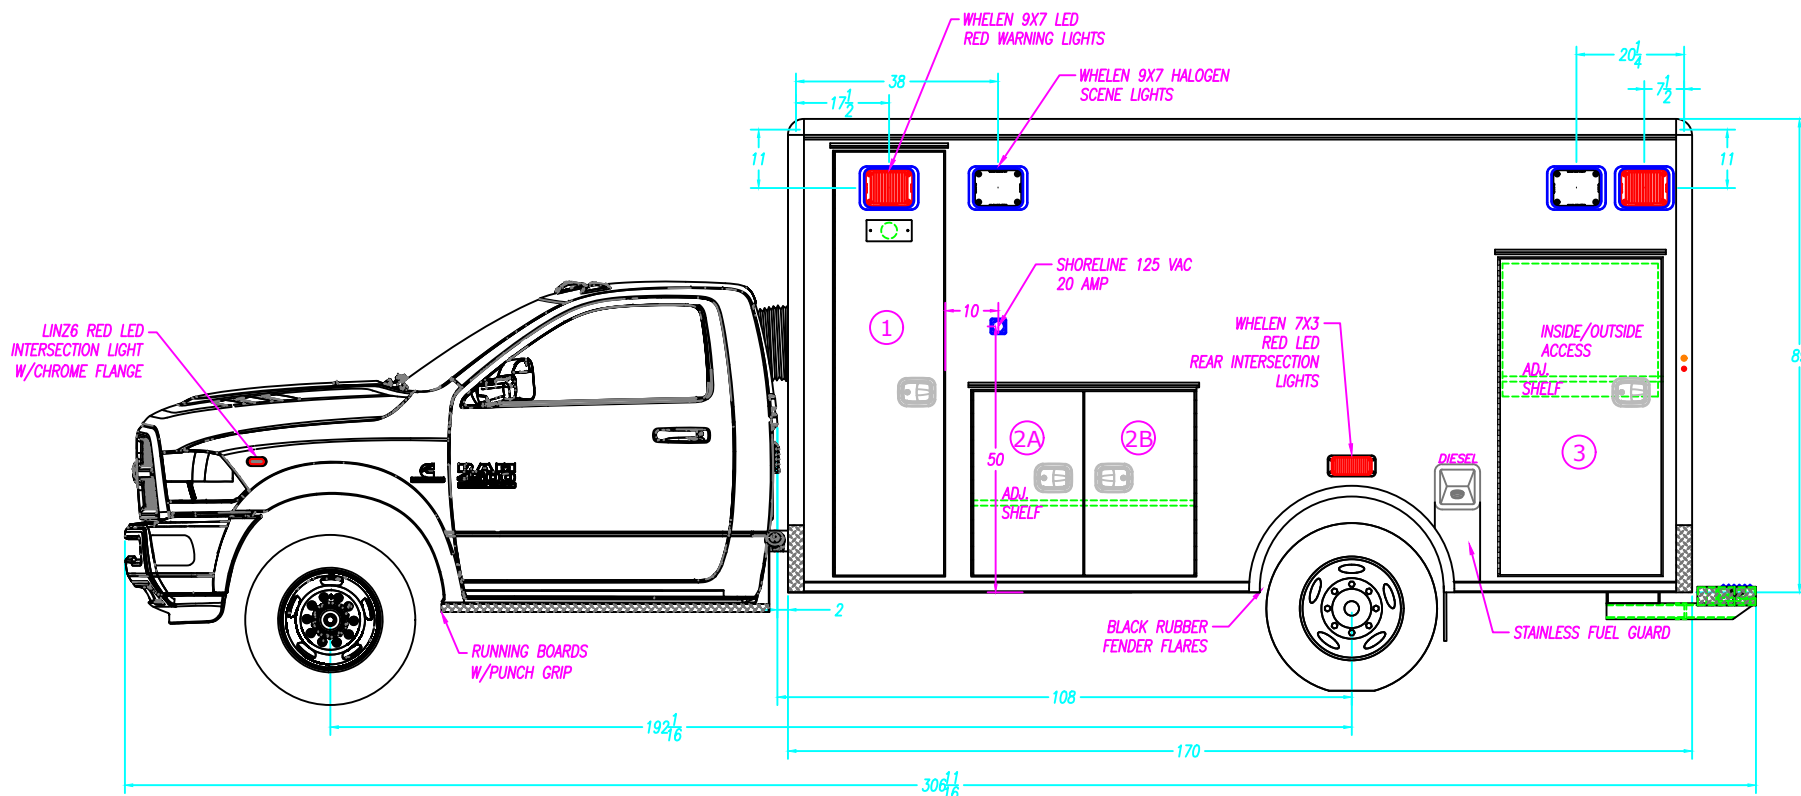

COMPARTMENT SIZES

NOTE: THE DIMENSIONS BELOW ARE INSIDE TUB DIMENSIONS

NO.	COMPARTMENT TYPE	WIDTH	HEIGHT	DEPTH
1	O2 COMPARTMENT	20 1/2"	79 1/2"	18 1/2"
2	MID STORAGE COMPARTMENT	41 3/4"	34 1/2"	18 1/2"
3	REAR STORAGE COMPARTMENT	34"	59 1/2"	19 1/2"
---	---	---	---	---

COMPARTMENT & ENTRY DOORS

NO.	PART NUMBER	NO.	PARTNUMBER
1	33-A10780	3	33-A10782
2	33-A10781	-	---
-	-	-	---

COMPARTMENT TUBS

NO.	PART NUMBER	NO.	PARTNUMBER
1	33-100689	-	---
2	33-103079	-	---
3	33-102726	-	---

COMPARTMENT / ENTRY DOOR SIZES


NO.	COMPARTMENT / ENTRY DOOR TYPE	WIDTH	HEIGHT
1	O2 STORAGE DOOR	20 1/2"	79 3/8"
2A	MID STORAGE DOOR-A	20 1/8"	34 3/8"
2B	MID STORAGE DOOR-B	20 1/8"	34 3/8"
3	REAR STORAGE DOOR	32 1/2"	59 3/8"

M2 170" TYPE I
DODGE-4500/5500 192" W.B.

DESCRIPTION: STREET SIDE EXTERIOR

DRAWN BY: I.STANSBURY	DATE CREATED: 1/6/2021	SCALE: 5/16"=1'
REVISED BY: I.STANSBURY	DATE REVISED: 1/19/2021	REVISION: B

Note: Drawings are for reference only, measurements may vary from actual product.





MEDIX
SPECIALTY VEHICLES, INC.

3008 MOBILE DRIVE
ELKHART, IN 46514
PH: 574-266-0911
FAX: 574-266-6669

"LET US SHOW YOU THE MEDIX DIFFERENCE"
WWW.MEDIXAMBULANCE.COM

ALL WARNING, SCENE, AND TAIL LIGHTS TO HAVE CHROME BEZELS.

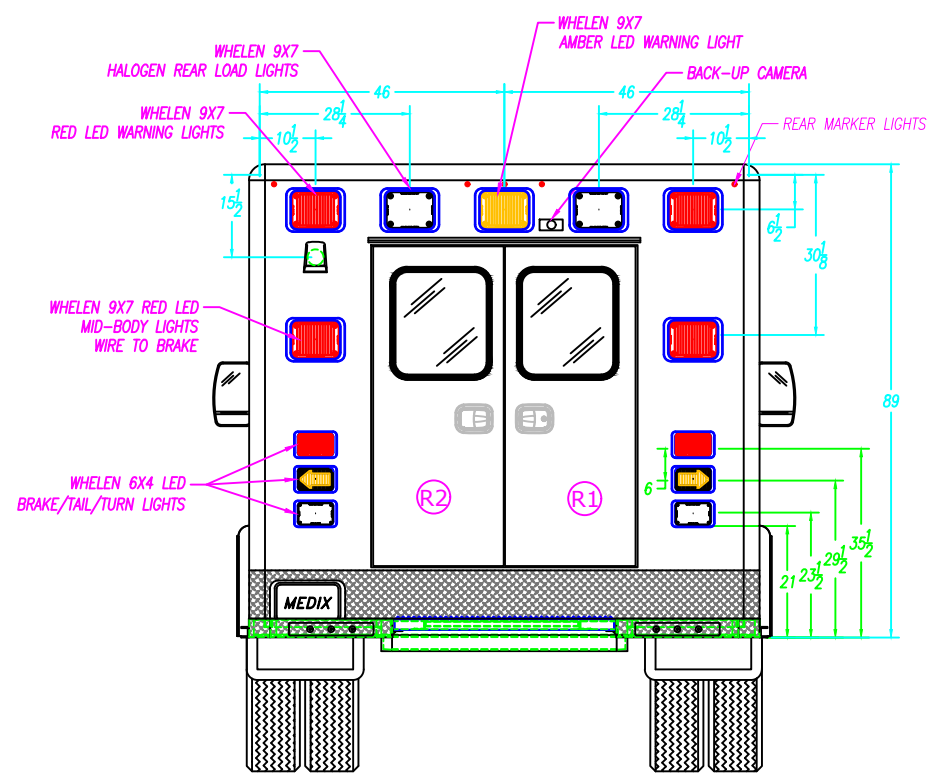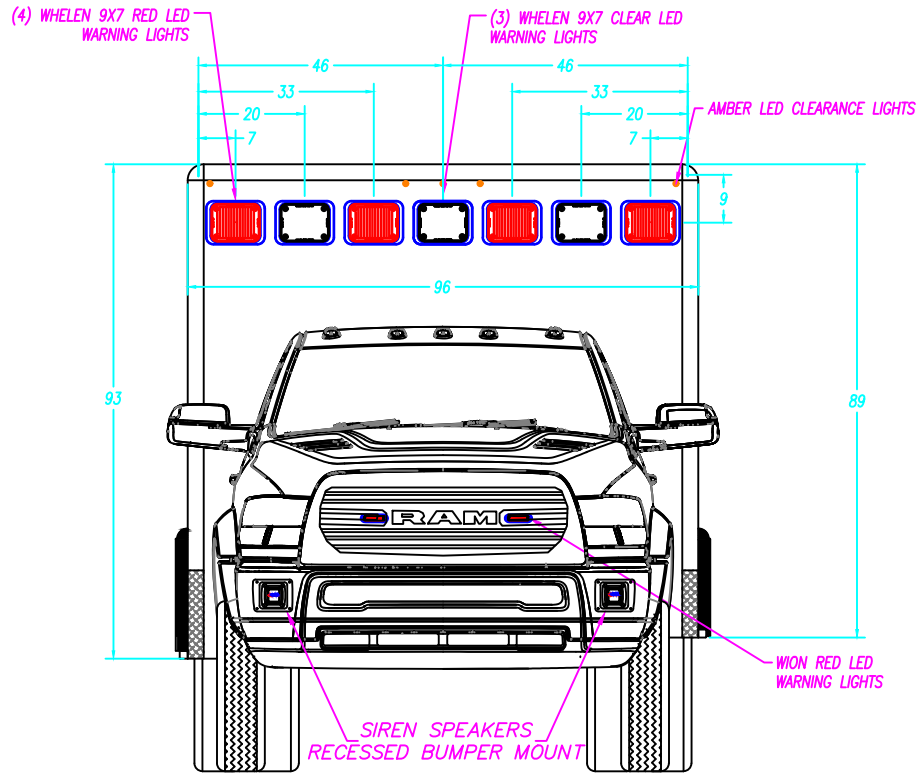

REAR ENTRY DOOR SIZES


NO.	WIDTH	HEIGHT	PART NUMBER
R1	24 5/16"	60"	33-100675
R2	24 5/16"	60"	33-100676

M2 170" TYPE I DODGE-4500/5500 192" W.B.		
DESCRIPTION: FRONT & REAR EXTERIOR		
DRAWN BY: I.STANSBURY	DATE CREATED: 1/6/2021	SCALE: 5/16"=1'
REVISED BY: I.STANSBURY	DATE REVISED: 1/19/2021	REVISION: B
Note: Drawings are for reference only, measurements may vary from actual product.		

MEDIX
SPECIALTY VEHICLES, INC.

3008 MOBILE DRIVE
ELKHART, IN 46514
PH: 574-266-0911
FAX: 574-266-6669

"LET US SHOW YOU THE MEDIX DIFFERENCE"
WWW.MEDIXAMBULANCE.COM

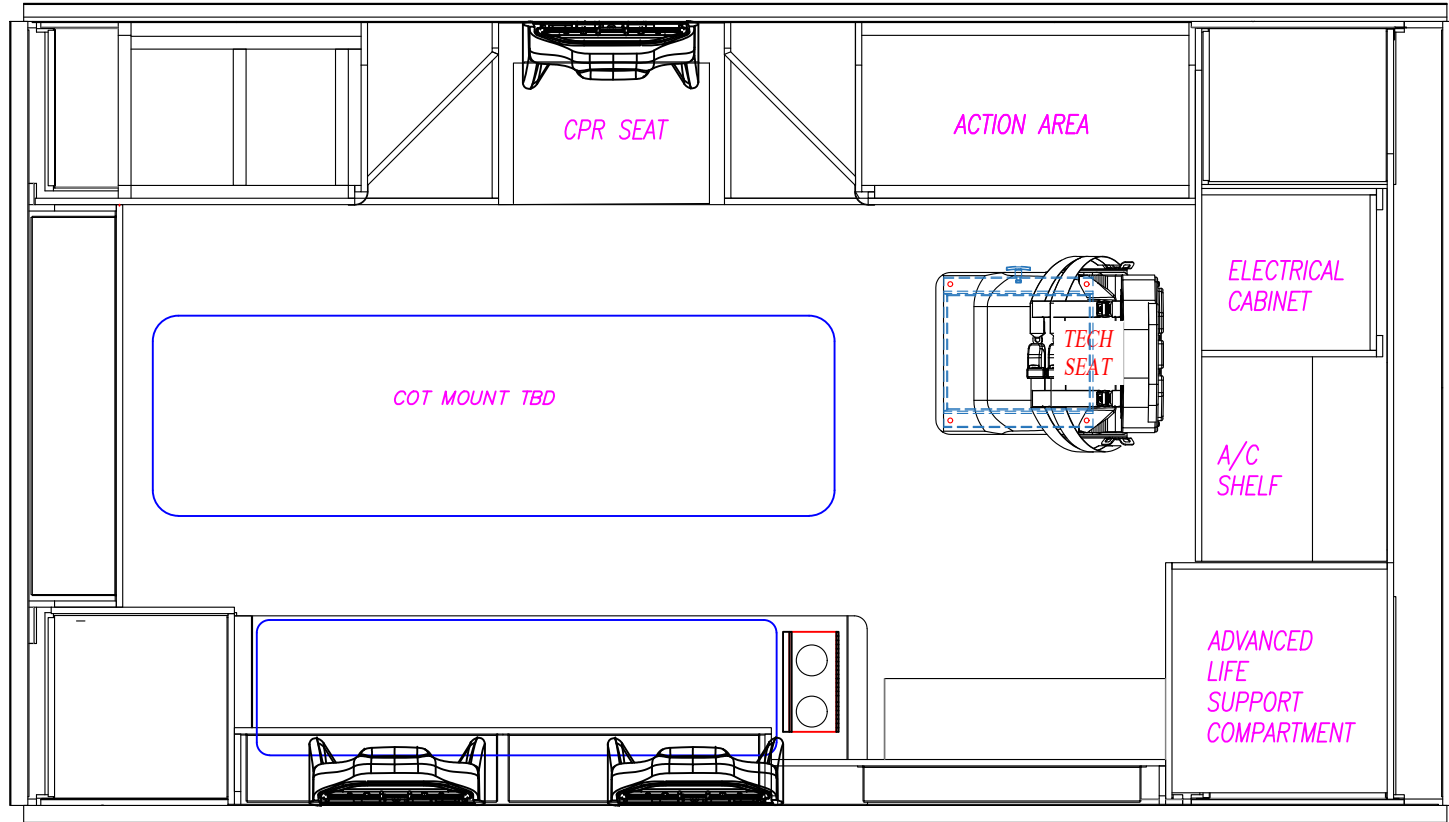

M2 170" TYPE I
DODGE-4500/5500 192" W.B.

DESCRIPTION: PATIENT AREA PLAN


DRAWN BY: I.STANSBURY	DATE CREATED: 1/6/2021	SCALE: 1/2"=1'
REVISED BY: I.STANSBURY	DATE REVISED: 1/19/2021	REVISION: B

Note: Drawings are for reference only, measurements may vary from actual product.



3008 MOBILE DRIVE
ELKHART, IN 46514
PH: 574-266-0911
FAX: 574-266-6669

"LET US SHOW YOU THE MEDIX DIFFERENCE"
WWW.MEDIXAMBULANCE.COM

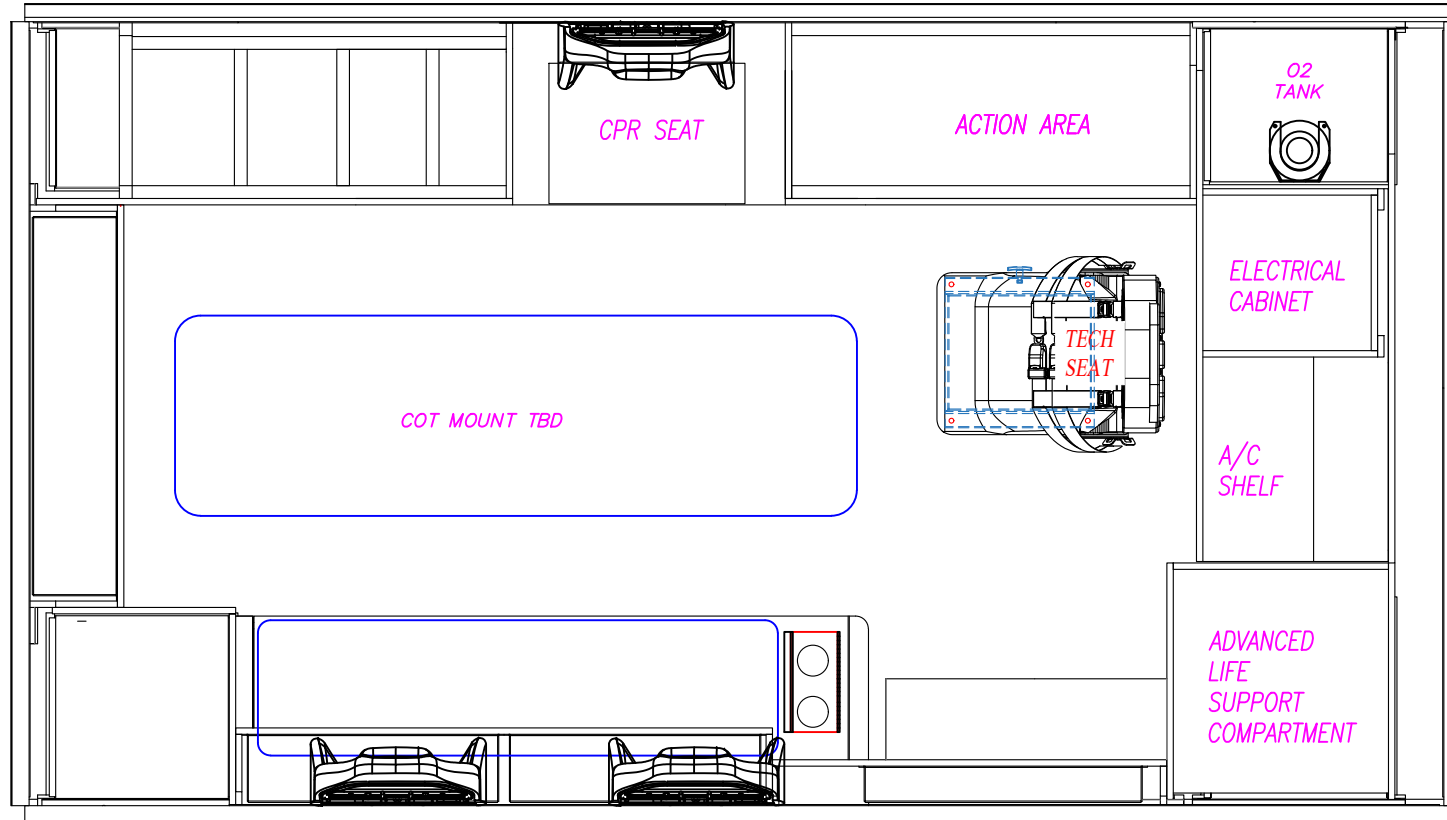

M2 170" TYPE I
DODGE-4500/5500 192" W.B.

DESCRIPTION: PATIENT AREA PLAN

DRAWN BY: I.STANSBURY	DATE CREATED: 1/6/2021	SCALE: 1/2"=1'
REVISED BY: I.STANSBURY	DATE REVISED: 1/19/2021	REVISION: B


Note: Drawings are for reference only, measurements may vary from actual product.



3008 MOBILE DRIVE
ELKHART, IN 46514
PH: 574-266-0911
FAX: 574-266-6669

"LET US SHOW YOU THE MEDIX DIFFERENCE"
WWW.MEDIXAMBULANCE.COM

CORIAN COUNTERTOPS IN 1ST & 2ND ACTION AREA.

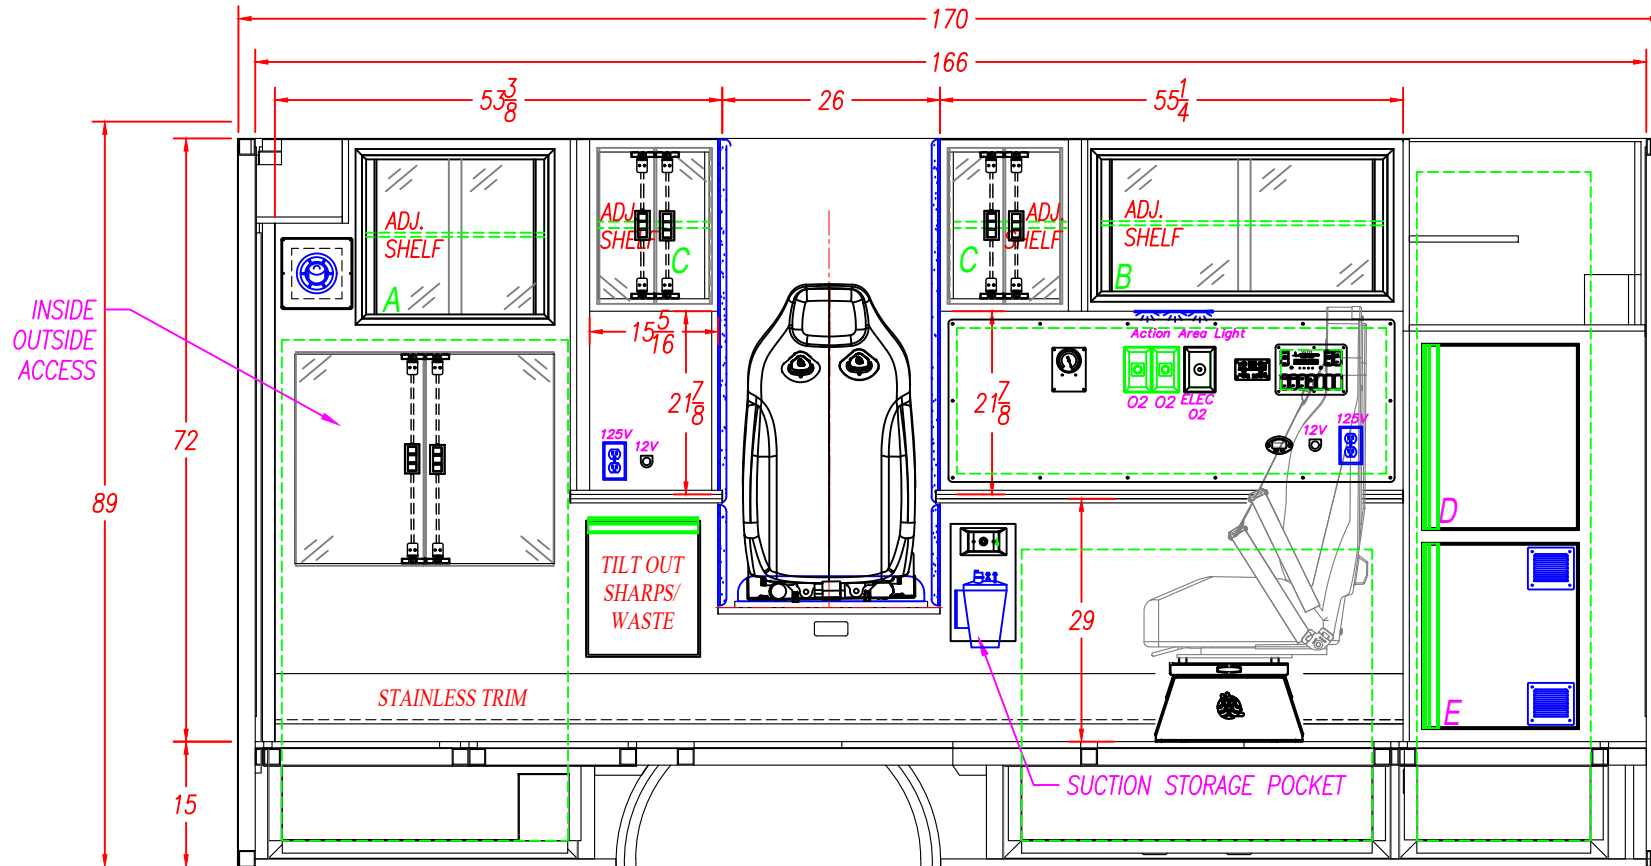


INTERIOR CABINET STORAGE

ITEM	HEIGHT	WIDTH	DEPTH	PART #'S
A	19 1/2"	33 1/4"	18"	43-A10697
B	16 3/4"	34 1/2"	18"	43-A10698
C	-	-	-	-
D	23 1/2"	21 3/4"	17 1/4"	-
E	23 1/2"	21 3/4"	17 1/4"	-
F	-	-	-	-

M2 170" TYPE I DODGE-4500/5500 192" W.B.		
DESCRIPTION: STREET SIDE INTERIOR		
DRAWN BY: I.STANSBURY	DATE CREATED: 1/6/2021	SCALE: 1/2"=1'
REVISED BY: I.STANSBURY	DATE REVISED: 1/19/2021	REVISION: B
Note: Drawings are for reference only, measurements may vary from actual product.		

MEDIX 3008 MOBILE DRIVE
ELKHART, IN 46514
PH: 574-266-0911
SPECIALTY VEHICLES, INC. FAX: 574-266-6669


"LET US SHOW YOU THE MEDIX DIFFERENCE"
WWW.MEDIXAMBULANCE.COM

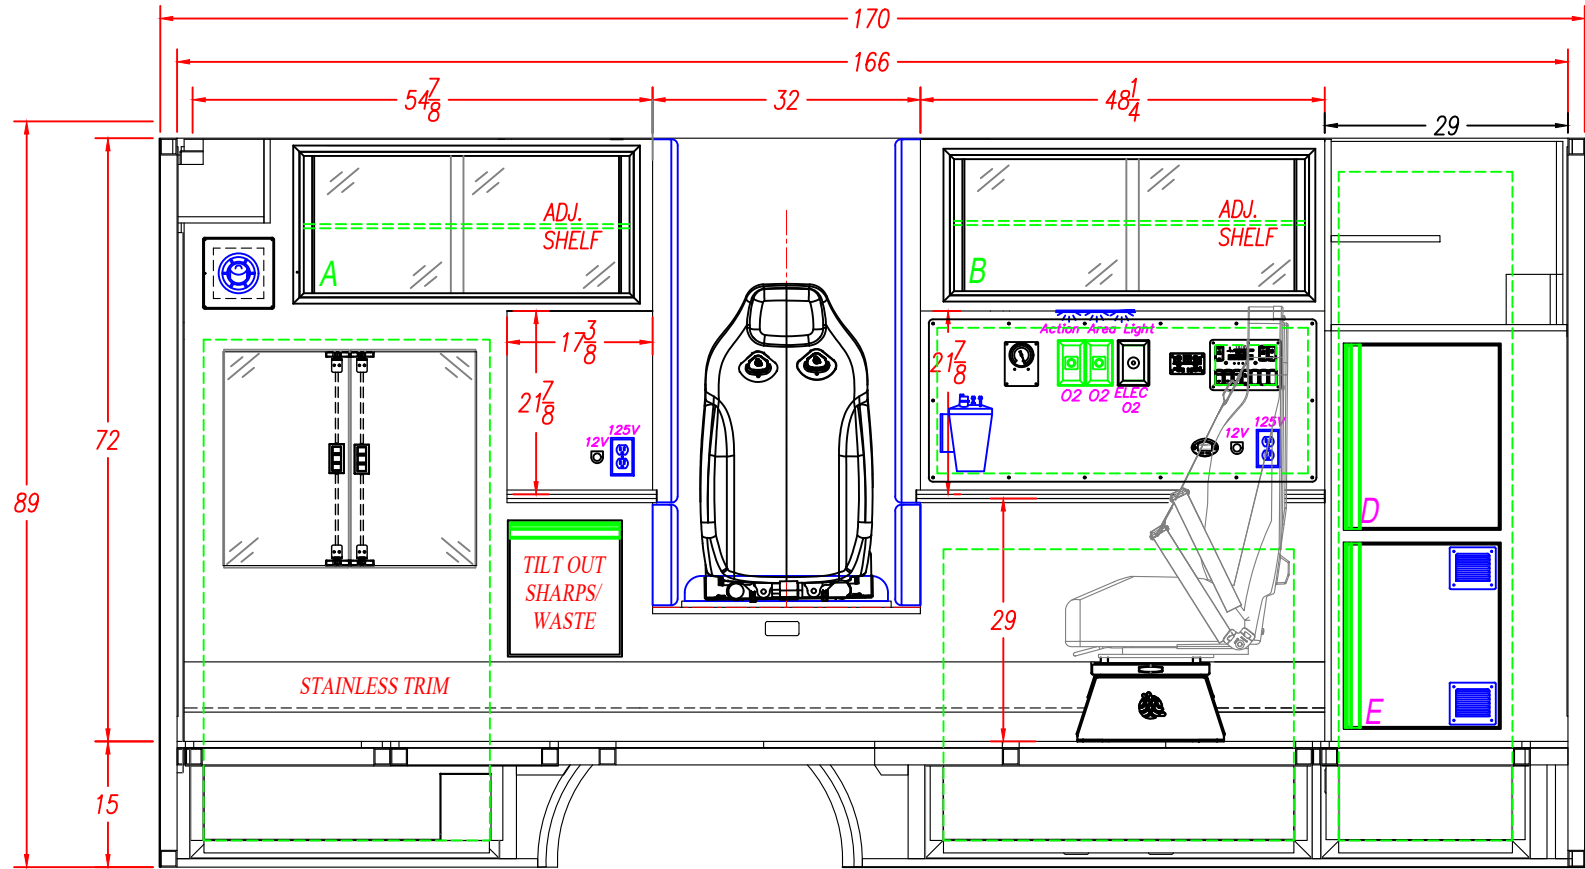

INTERIOR CABINET STORAGE


ITEM	HEIGHT	WIDTH	DEPTH	PART #'S
A	19 1/2"	33 1/4"	18"	43-A10697
B	16 3/4"	34 1/2"	18"	43-A10698
C	-	-	-	-
D	23 1/2"	21 3/4"	17 1/4"	-
E	23 1/2"	21 3/4"	17 1/4"	-
F	-	-	-	-

M2 170" TYPE I DODGE-4500/5500 192" W.B.		
DESCRIPTION: STREET SIDE INTERIOR		
DRAWN BY: I.STANSBURY	DATE CREATED: 1/6/2021	SCALE: 1/2"=1'
REVISED BY: I.STANSBURY	DATE REVISED: 1/19/2021	REVISION: B
Note: Drawings are for reference only, measurements may vary from actual product.		



3008 MOBILE DRIVE
ELKHART, IN 46514
PH: 574-266-0911
FAX: 574-266-6669

"LET US SHOW YOU THE MEDIX DIFFERENCE"
WWW.MEDIXAMBULANCE.COM

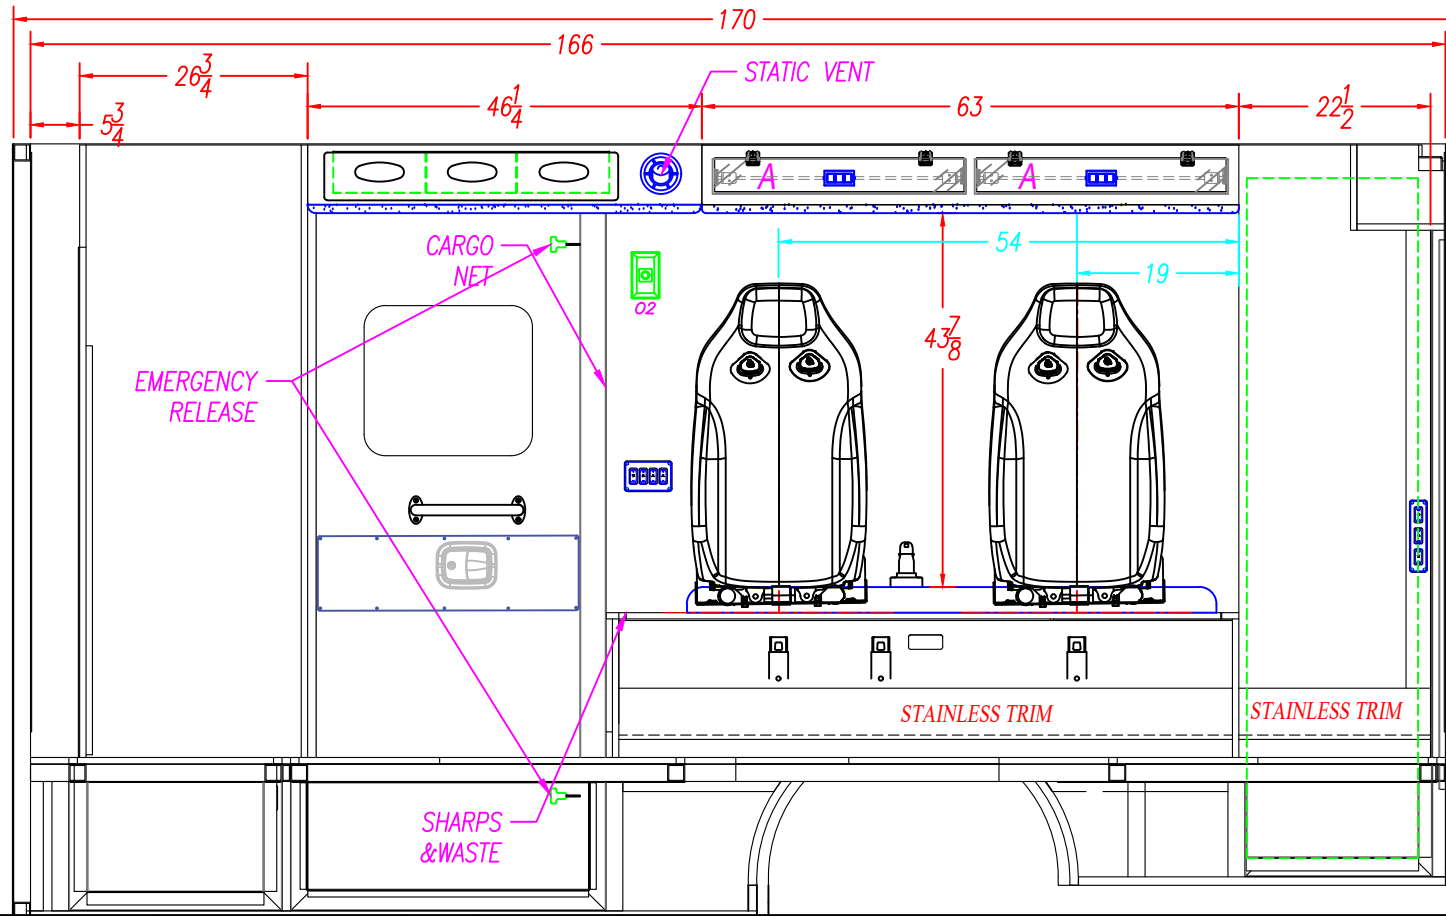


4" SEATBELT PLATE LOCATION	WELD SHOP	33	INCHES	NOTE: THIS DIMENSION IS FROM THE BOTTOM OF THE WALL TO THE BOTTOM OF THE 4" PLATE.					
	CABINET SHOP	NOTE: READ THE DIMENSIONS FROM RIGHT TO LEFT AS VIEWED			NOTE: THE HOLES FOR THE TOP SEATBELT BOLTS ARE 1 1/4" FROM THE TOP OF THE SQUAD BENCH TO THE CENTER OF THE SEATBELT BOLT. NOTE: THE HOLES FOR THE BOTTOM SEATBELT BOLTS ON THE SQUAD BENCH ARE 9 3/8" FROM THE TOP OF THE FLOOR TO THE CENTER OF THE BOLT.				
		THE LOCATION OF THE BOTTOM SEATBELT HOLES ARE FROM THE REAR OF THE SQUAD BENCH TO THE CENTER OF THE 1/2" HOLE			BOTTOM			54"	42"
	THE LOCATION OF THE TOP SEATBELT HOLES ARE FROM THE REAR WALL TO THE CENTER OF THE 1/2" HOLE			TOP			54"	39"	19"

INTERIOR CABINET STORAGE				
ITEM	HEIGHT	WIDTH	DEPTH	SPECIAL NOTE
A	4"	26 1/4"	7"	
B				
C				
D				
E				
F				

M2 170" TYPE I DODGE-4500/5500 192" W.B.		
DESCRIPTION: CURB SIDE INTERIOR		
DRAWN BY: I.STANSBURY	DATE CREATED: 1/6/2021	SCALE: 1/2"=1'
REVISED BY: I.STANSBURY	DATE REVISED: 1/19/2021	REVISION: B
Note: Drawings are for reference only, measurements may vary from actual product.		

3008 MOBILE DRIVE
ELKHART, IN 46514
PH: 574-266-0911
FAX: 574-266-6669

"LET US SHOW YOU THE MEDIX DIFFERENCE"
WWW.MEDIXAMBULANCE.COM

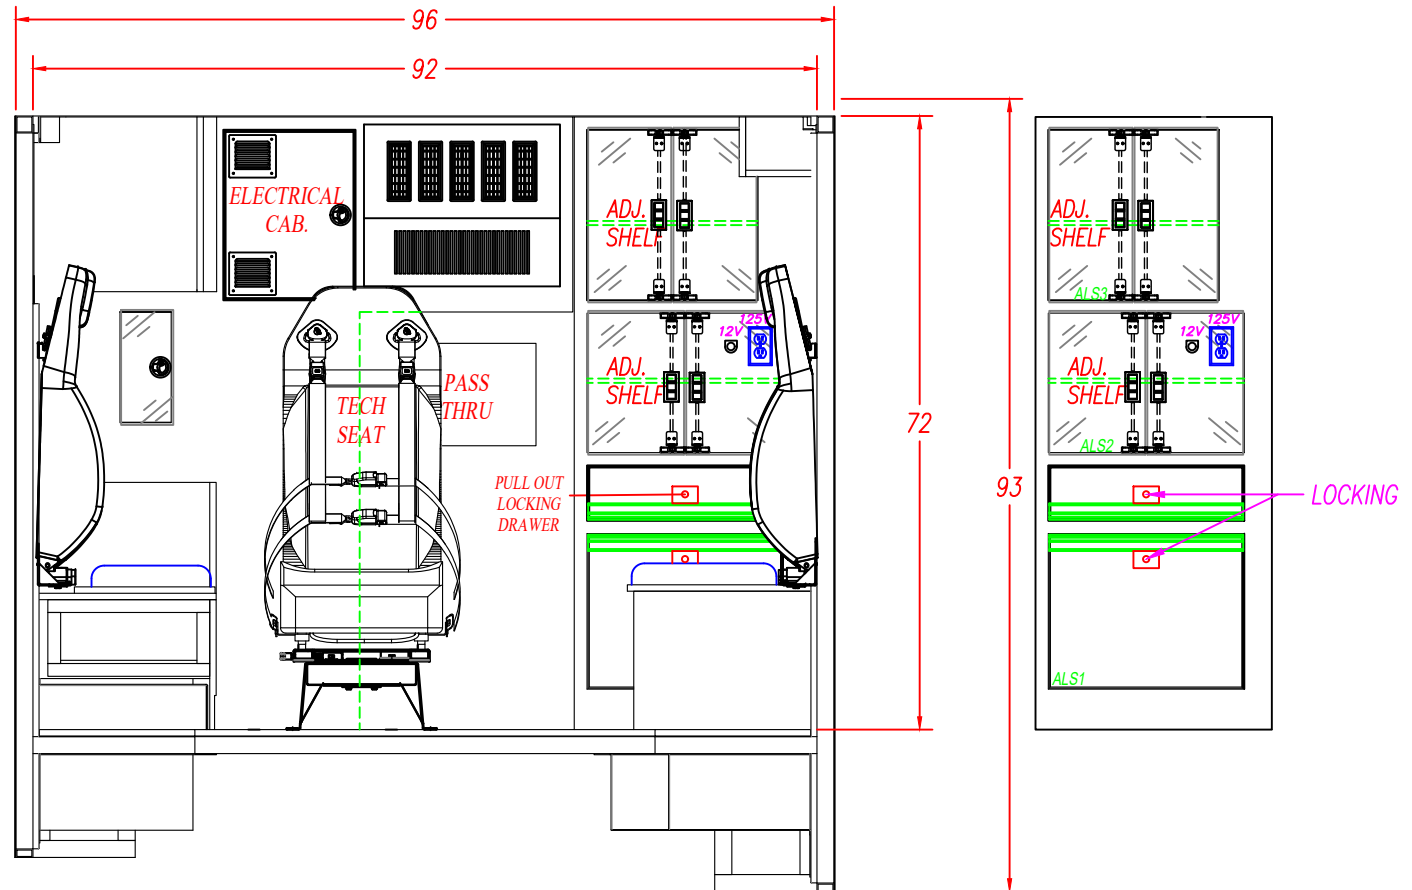


INTERIOR CABINET STORAGE

ITEM	HEIGHT	WIDTH	DEPTH	SPECIAL NOTE
ALS1	18 1/4"	26 1/4"	25 1/4"	
ALS2	16 3/8"	26 1/4"	25 1/4"	
ALS3	20"	23 3/8"	25 1/4"	

M2 170" TYPE I DODGE-4500/5500 192" W.B.		
DESCRIPTION: FRONT ELEVATION		
DRAWN BY: I.STANSBURY	DATE CREATED: 1/6/2021	SCALE: 1/2"=1'
REVISED BY: I.STANSBURY	DATE REVISED: 1/19/2021	REVISION: B
Note: Drawings are for reference only, measurements may vary from actual product.		

3008 MOBILE DRIVE
ELKHART, IN 46514
PH: 574-266-0911
FAX: 574-266-6669

"LET US SHOW YOU THE MEDIX DIFFERENCE"
WWW.MEDIXAMBULANCE.COM

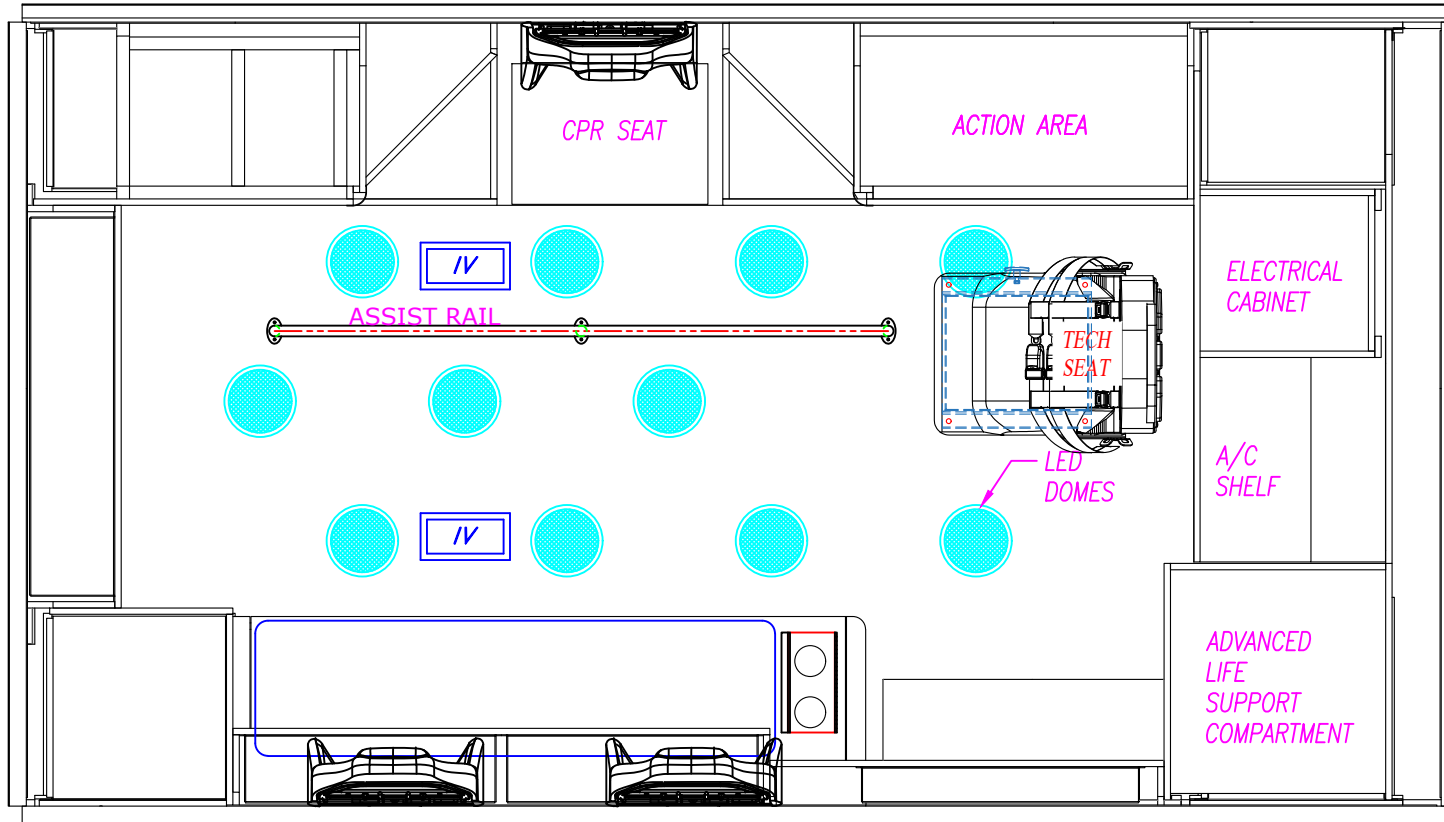

M2 170" TYPE I
DODGE-4500/5500 192" W.B.

DESCRIPTION:

CEILING LAYOUT


DRAWN BY: I.STANSBURY	DATE CREATED: 1/6/2021	SCALE: 1/2"=1'
REVISED BY: I.STANSBURY	DATE REVISED: 1/19/2021	REVISION: B

Note: Drawings are for reference only, measurements may vary from actual product.



3008 MOBILE DRIVE
ELKHART, IN 46514
PH: 574-266-0911
FAX: 574-266-6669

"LET US SHOW YOU THE MEDIX DIFFERENCE"
WWW.MEDIXAMBULANCE.COM

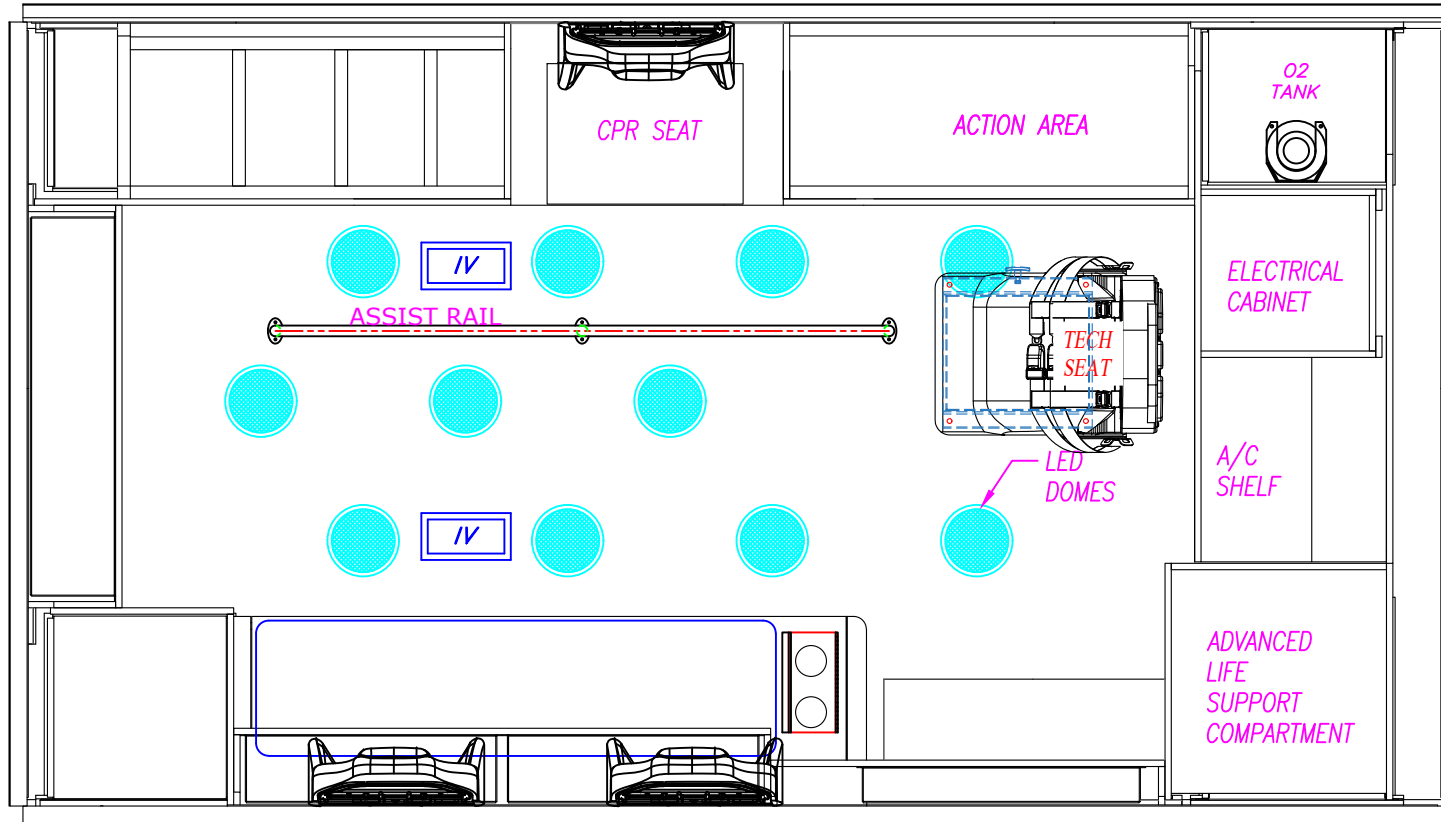

M2 170" TYPE I
DODGE-4500/5500 192" W.B.

DESCRIPTION:

CEILING LAYOUT


DRAWN BY: I.STANSBURY	DATE CREATED: 1/6/2021	SCALE: 1/2"=1'
REVISED BY: I.STANSBURY	DATE REVISED: 1/19/2021	REVISION: B

Note: Drawings are for reference only, measurements may vary from actual product.



3008 MOBILE DRIVE
ELKHART, IN 46514
PH: 574-266-0911
FAX: 574-266-6669

"LET US SHOW YOU THE MEDIX DIFFERENCE"
WWW.MEDIXAMBULANCE.COM

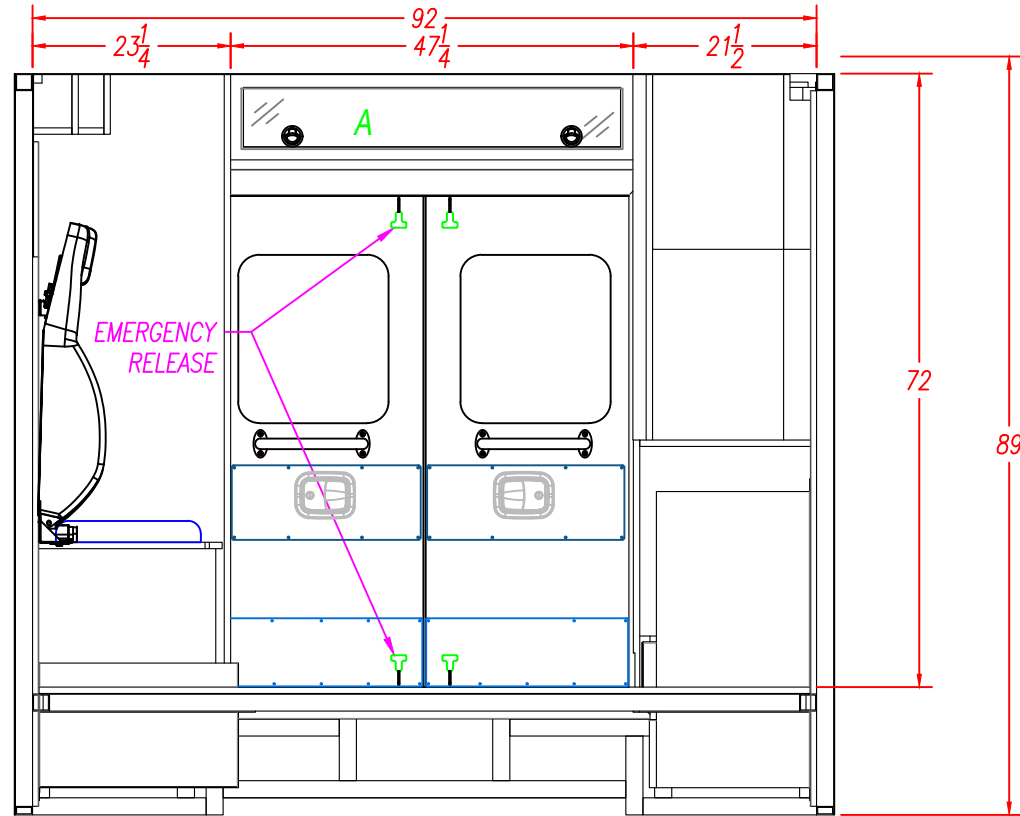

INTERIOR CABINET STORAGE

ITEM	HEIGHT	WIDTH	DEPTH	SPECIAL NOTE
A	7"	44 1/4"	9"	
B				
C				
D				
E				
F				

M2 170" TYPE I DODGE-4500/5500 192" W.B.		
DESCRIPTION: REAR ELEVATION		
DRAWN BY: I.STANSBURY	DATE CREATED: 1/6/2021	SCALE: 1/2"=1'
REVISED BY: I.STANSBURY	DATE REVISED: 1/19/2021	REVISION: B
Note: Drawings are for reference only, measurements may vary from actual product.		



MEDIX
SPECIALTY VEHICLES, INC.

3008 MOBILE DRIVE
ELKHART, IN 46514
PH: 574-266-0911
FAX: 574-266-6669

"LET US SHOW YOU THE MEDIX DIFFERENCE"
WWW.MEDIXAMBULANCE.COM

Dealer: MEDIX

Approved By:

Date:

Customer: DEMO

21-M

Sheet

J

M2 170" TYPE I
DODGE-4500/5500 192" W.B.

DESCRIPTION:

FRONT CONSOLE

DRAWN BY:

I.STANSBURY

DATE CREATED:

1/6/2021

SCALE:

1/2"=1'

REVISED BY:

I.STANSBURY

DATE REVISED:

1/19/2021

REVISION:

B

Note: Drawings are for reference only, measurements may vary from actual product.



3008 MOBILE DRIVE
ELKHART, IN 46514
PH: 574-266-0911
FAX: 574-266-6669

"LET US SHOW YOU THE MEDIX DIFFERENCE"
WWW.MEDIXAMBULANCE.COM